


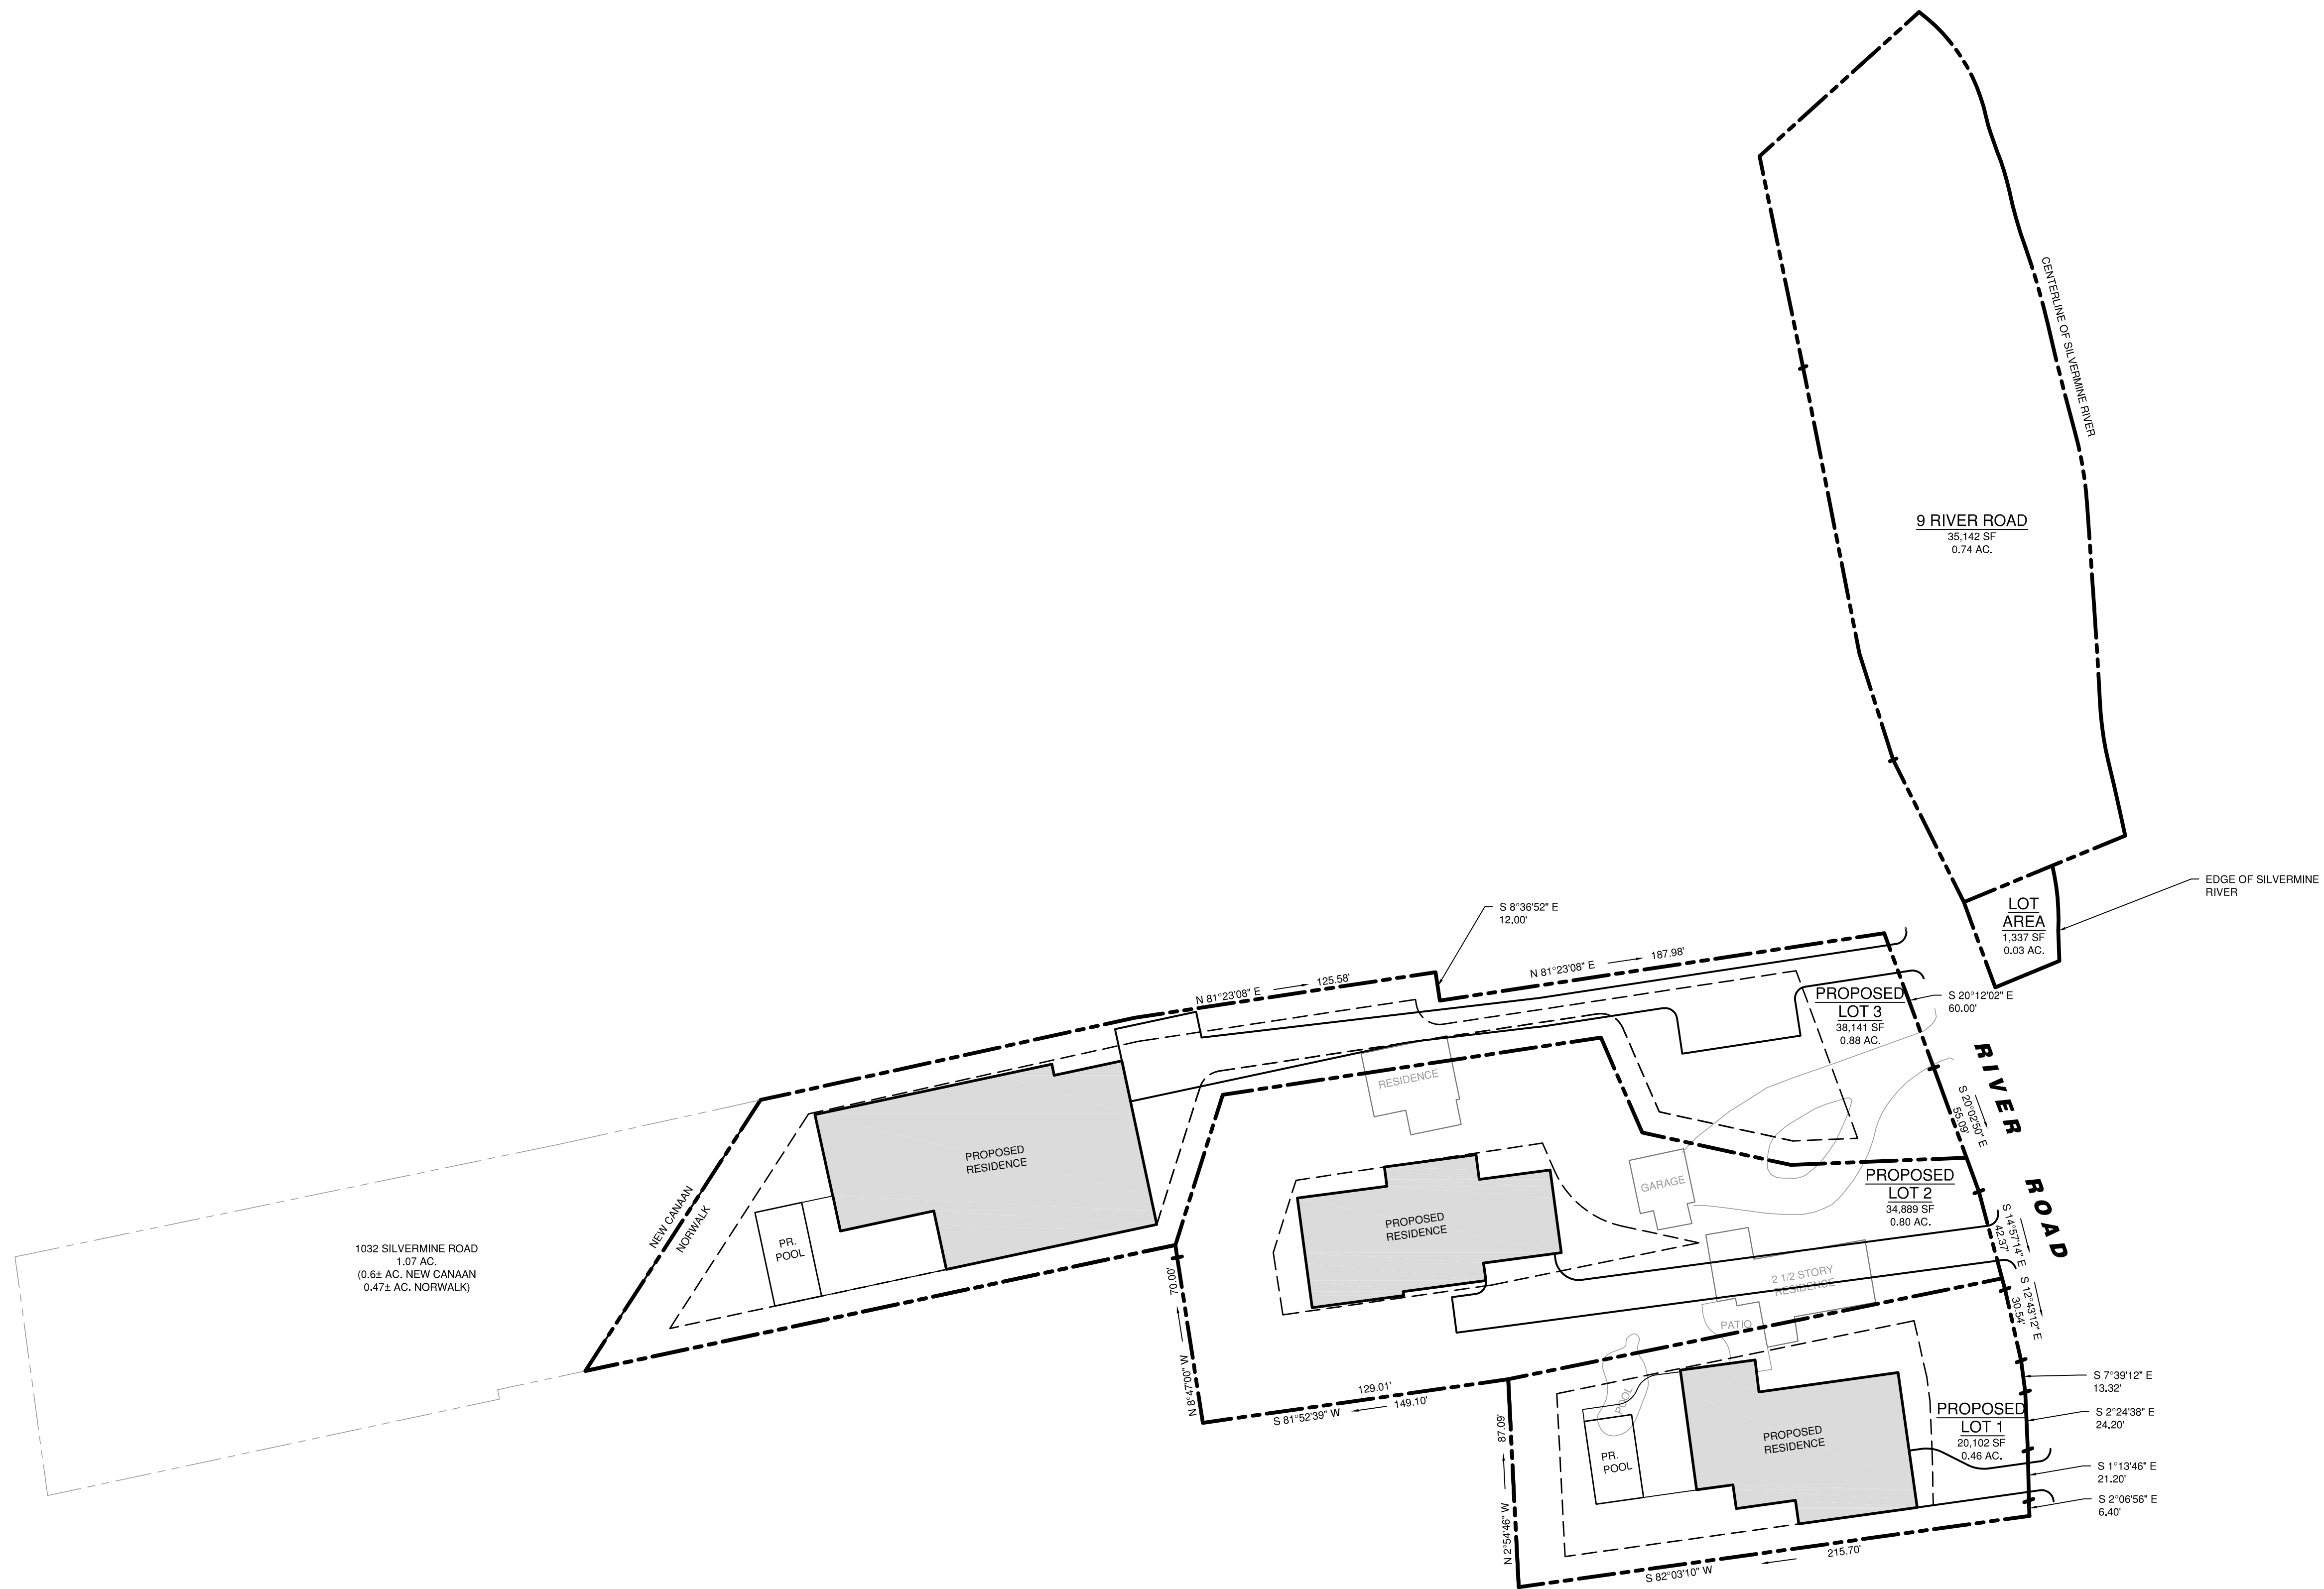

**LEGEND**

- |                          |                                    |
|--------------------------|------------------------------------|
| <b>EXISTING SYMBOLS:</b> | <b>PROPOSED SYMBOLS:</b>           |
| ● Iron Pin (Found)       | ○ (YD) Storm Yard Drain            |
| □ Monument (Found)       | ● (MH) Storm Drain Manhole         |
| ○ Manhole                | ■ (CB) Catch Basin                 |
| □ *CB* Catch Basin       | ○ (SSMH) Sanitary Sewer Manhole    |
| — Utility Pole           | ○ Perc Test Hole Location & Number |
| — Light Pole             | ○ P-1                              |
| ⊞ Water Gate             | ⊞ Deep Test Hole Location & Number |
| — Gas Valve              | ⊞ DTH-1                            |
| — Gas Meter              | ⊞ Proposed Well                    |
| ⊞ Existing Well          |                                    |

- |                                      |                                    |
|--------------------------------------|------------------------------------|
| <b>EXISTING LINETYPES:</b>           | <b>PROPOSED LINETYPES:</b>         |
| --- Property Line                    | — S — Sanitary Sewer               |
| — S — Sanitary Sewer Line            | — E — Electric Service             |
| — E — U/G Elec. Line                 | — W — Water Service                |
| — W — Water Line                     | — T — U/G Telephone Service        |
| — OH — Overhead Utilities            | — E/T — Electric/Telephone Service |
| — T — U/G Tele. Line                 | — Primary Septic                   |
| — E/T — U/G Electric/Telephone Line  | — Reserve Septic                   |
| — Wood/Chain Link Fence              | — Retaining Wall                   |
| — Stone Ret. Wall                    | — Contour                          |
| — 20 — Contour                       | — 20.1 x Spot Elevation            |
| — Wetland Limit                      | — Silt Fence (GSF)                 |
| — X 20.1 Spot Elevation              | — Wood/Chain Link Fence            |
| — Watercourse Limit                  | — Construction Fence               |
| — Drainage Line                      | — Vegetative Buffer                |
| — Town/City Line                     | — Wetland Limit (Flagged)          |
| — 25 Year Flood Line                 |                                    |
| — 100 Year Flood Line                |                                    |
| — FL — FEMA Flood Zone Line          |                                    |
| — Floodway Boundary                  |                                    |
| — MHW — Mean High Water              |                                    |
| — MLW — Mean Low Water               |                                    |
| — C.J.L. — Coastal Jurisdiction Line |                                    |



NOT FOR CONSTRUCTION  
FOR REVIEW AND APPROVAL BY  
PUBLIC AGENCIES ONLY

--	--	--	--	--	--	--	--	--	--

--	--	--	--	--	--

Civil Engineering - Site Planning  
 Mechanical Engineering - Heating, Ventilation & Air Conditioning  
 Structural Engineering - Foundations, Steel & Concrete  
 Surveying - Boundary, Topographic & Construction  
 Permit Coordinating & Management  
 Construction Management & Financing

<b>PROJECT LOCATION:</b> PETER LANE 3 & 5 RIVER ROAD NORWALK, CT	<b>TITLE:</b> SCHEMATIC PLAN 3 LOT SUBDIVISION
<b>PROJECT NO.:</b> 21334-01	<b>SCALE:</b> 1" = 40'
<b>DRAWN BY:</b> RW	<b>DATE:</b> 8/21/2023
<b>CHECKED BY:</b> AS	<b>ISSUE</b>
	REVISION DATE